


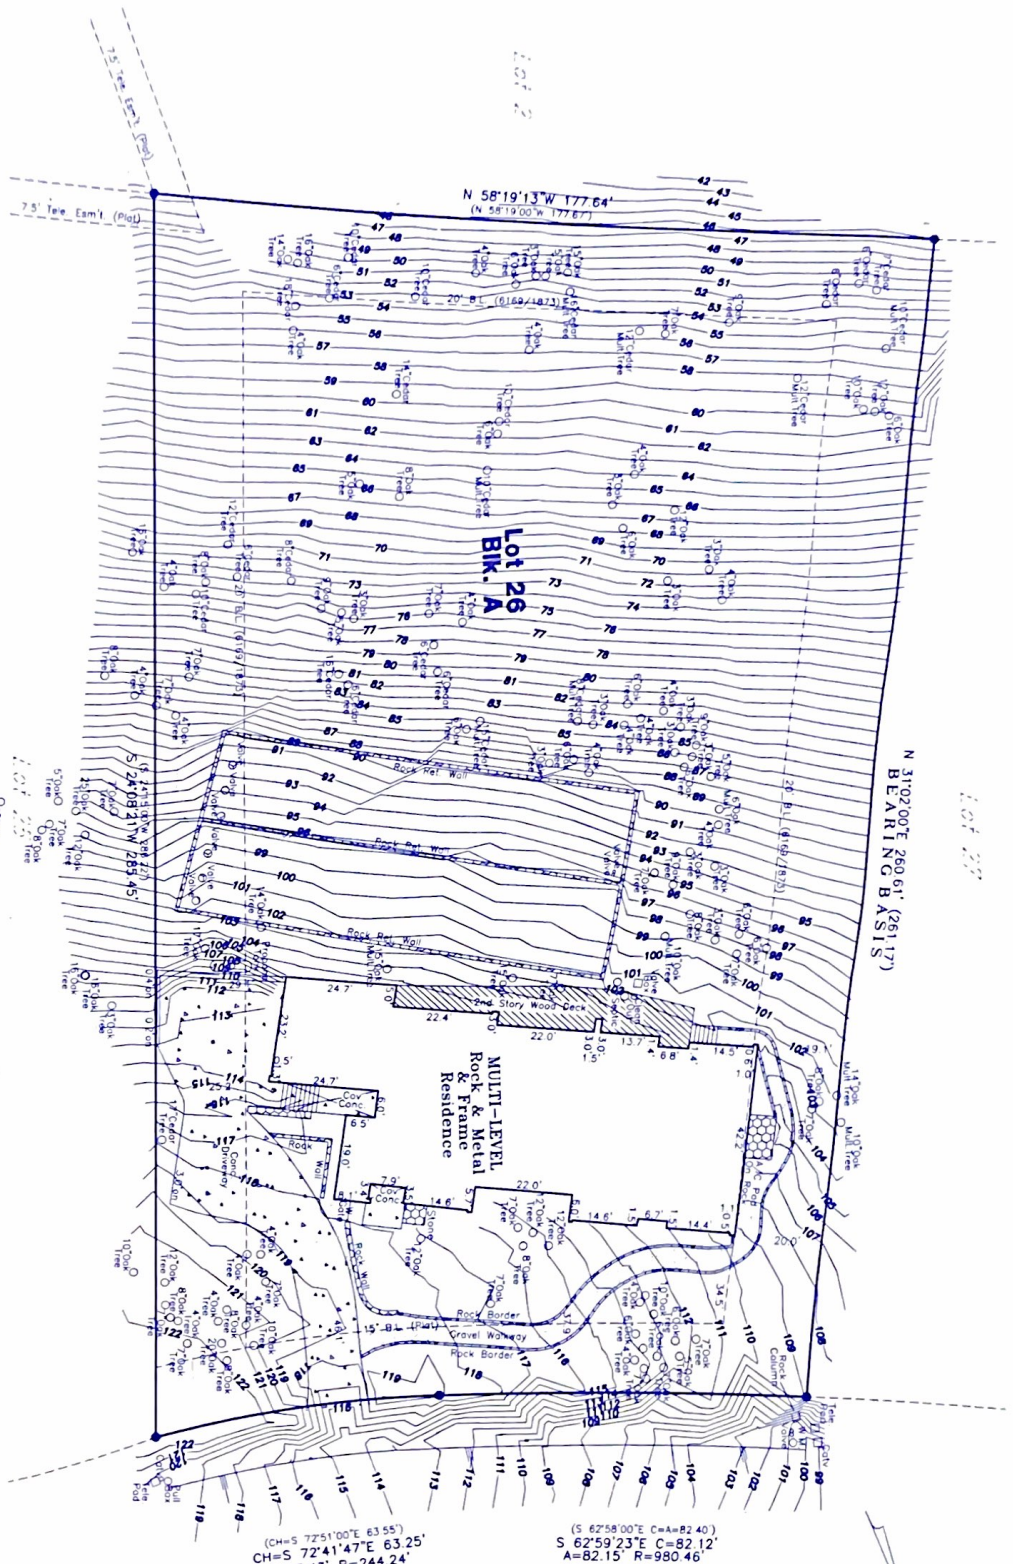

LEGEND

- 1/2" IRON PIPE FOUND
- 1/2" REBAR FOUND
- 1/2" REBAR SET
- 600 WEL SET
- SPINULE FOUND
- BURIED WIRE FENCE
- CHAIN LINK FENCE
- METAL FENCE
- BUILDING LINE
- PUBLIC UTILITY EASEMENT
- SIDE DRIVEWAY EASEMENT
- ELECTRIC EASEMENT
- WATER EASEMENT
- RECORD INFORMATION
- POWER POLE
- OVERHEAD UTILITIES

Subject to Restrictions as Stated in
VOL. 6169, PG. 1873, V. 8373, PG.
710, and Per Plat in Book 76, Pg.
313

BULL MOUNTAIN PHASE 1			

B&G Surveying, Inc.
Victor M. Gero R.P.L.S.
Office: 512-458-6869
Fax: 512-458-9845
1404 West North Loop Blvd
Austin, Texas 78756

DATE: 11-13-03
TITLE: CO. GRACEY TITLE
JOB #: 03031960
SCALE: 1"=20'

THIS DEED IS NOT DEPENDENT AS BEING IN A SPECIAL
1:000 SCALE MAP AND AS SUCH, IT IS NOT A SPECIAL

